


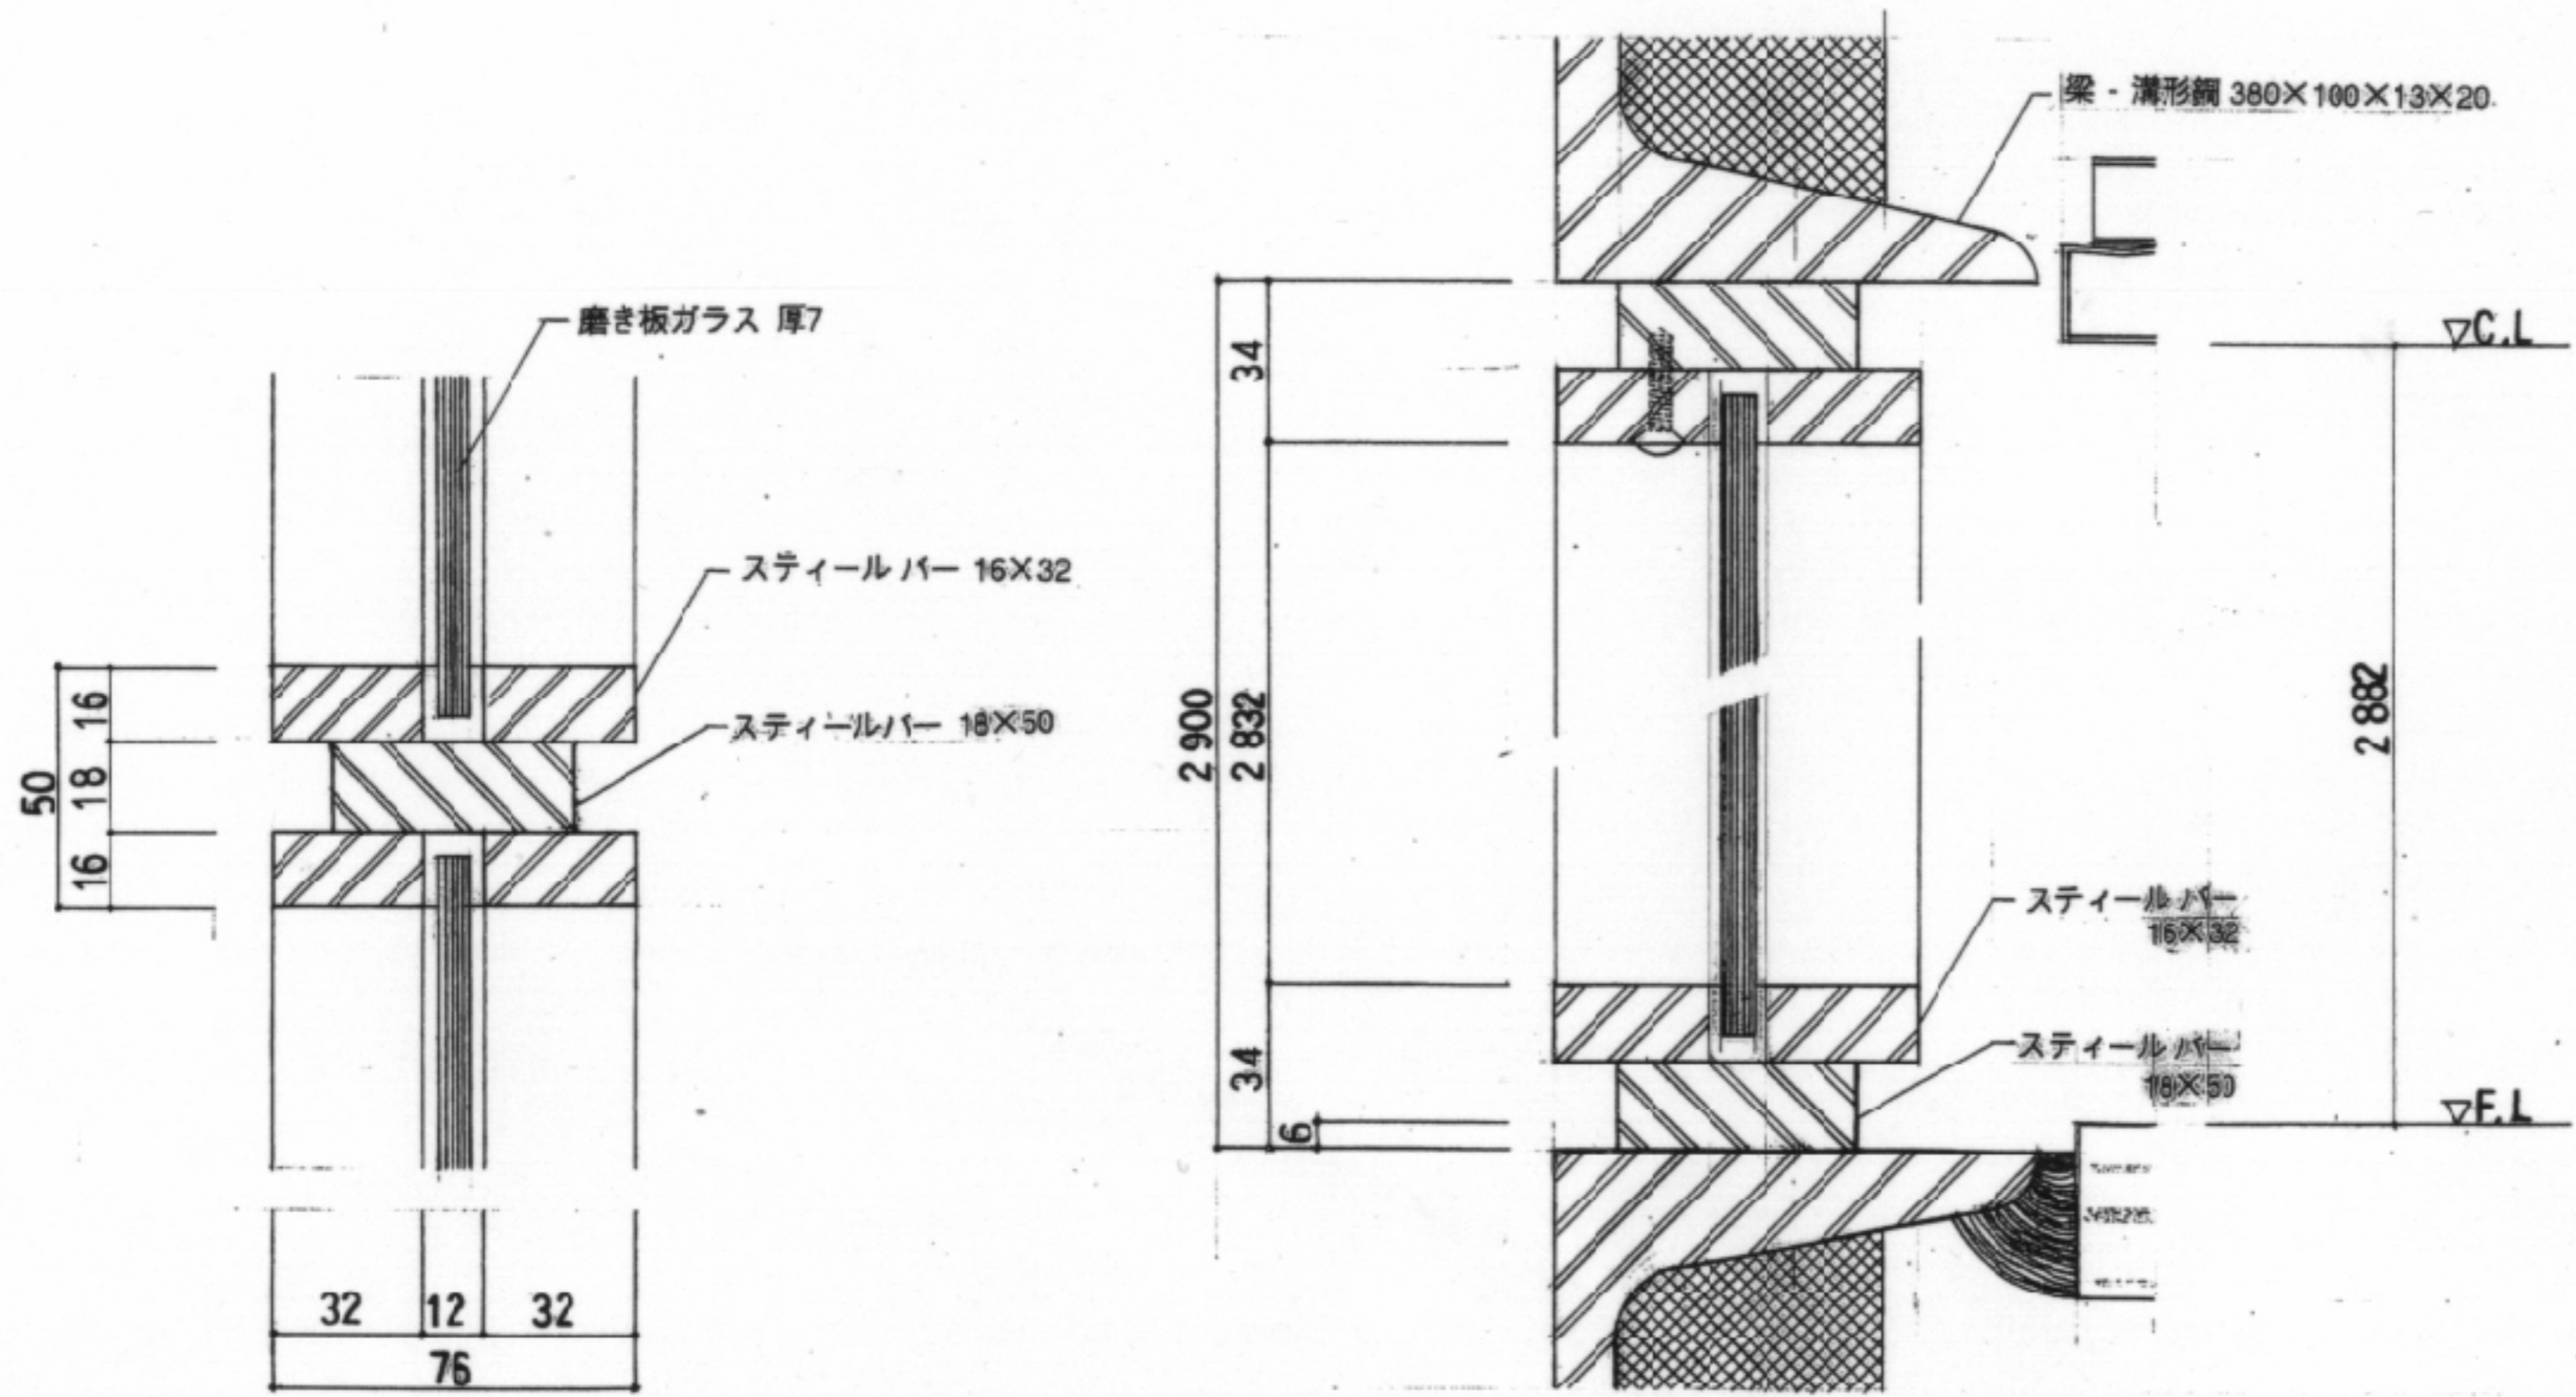


Farnsworth House
 部分詳細図(1)
 S-1/2

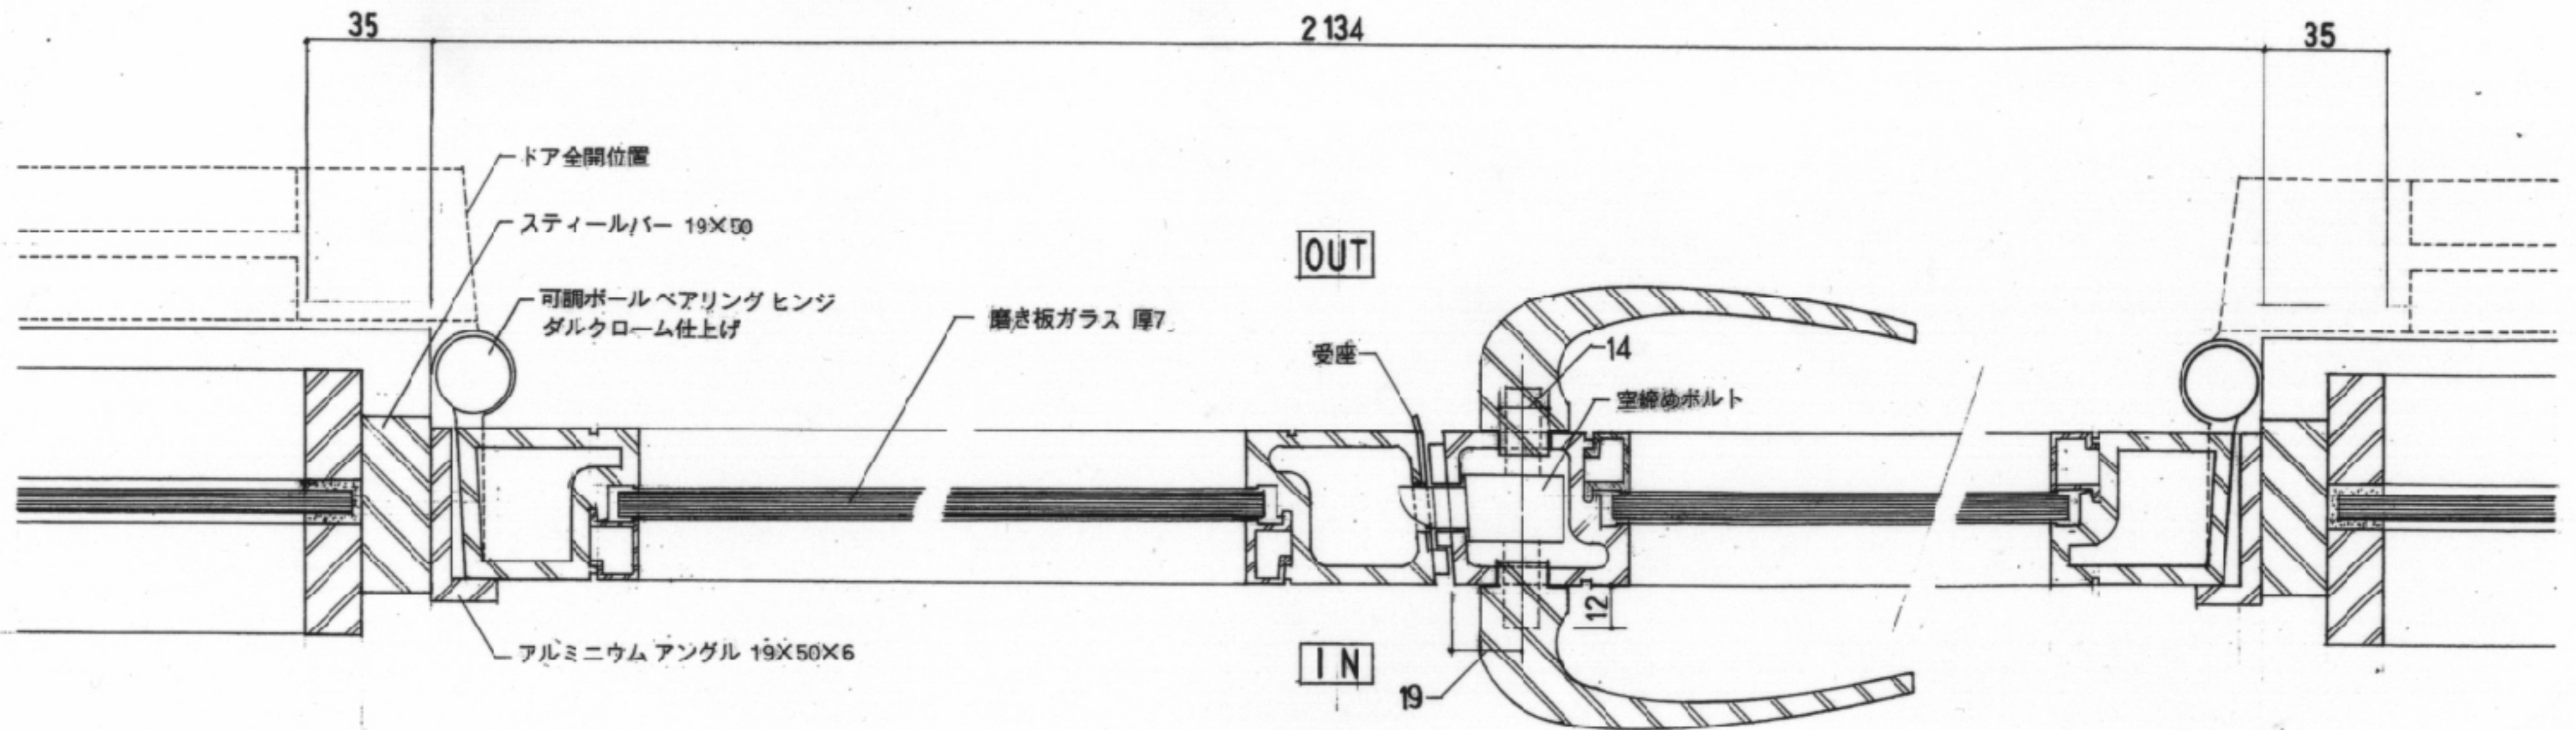

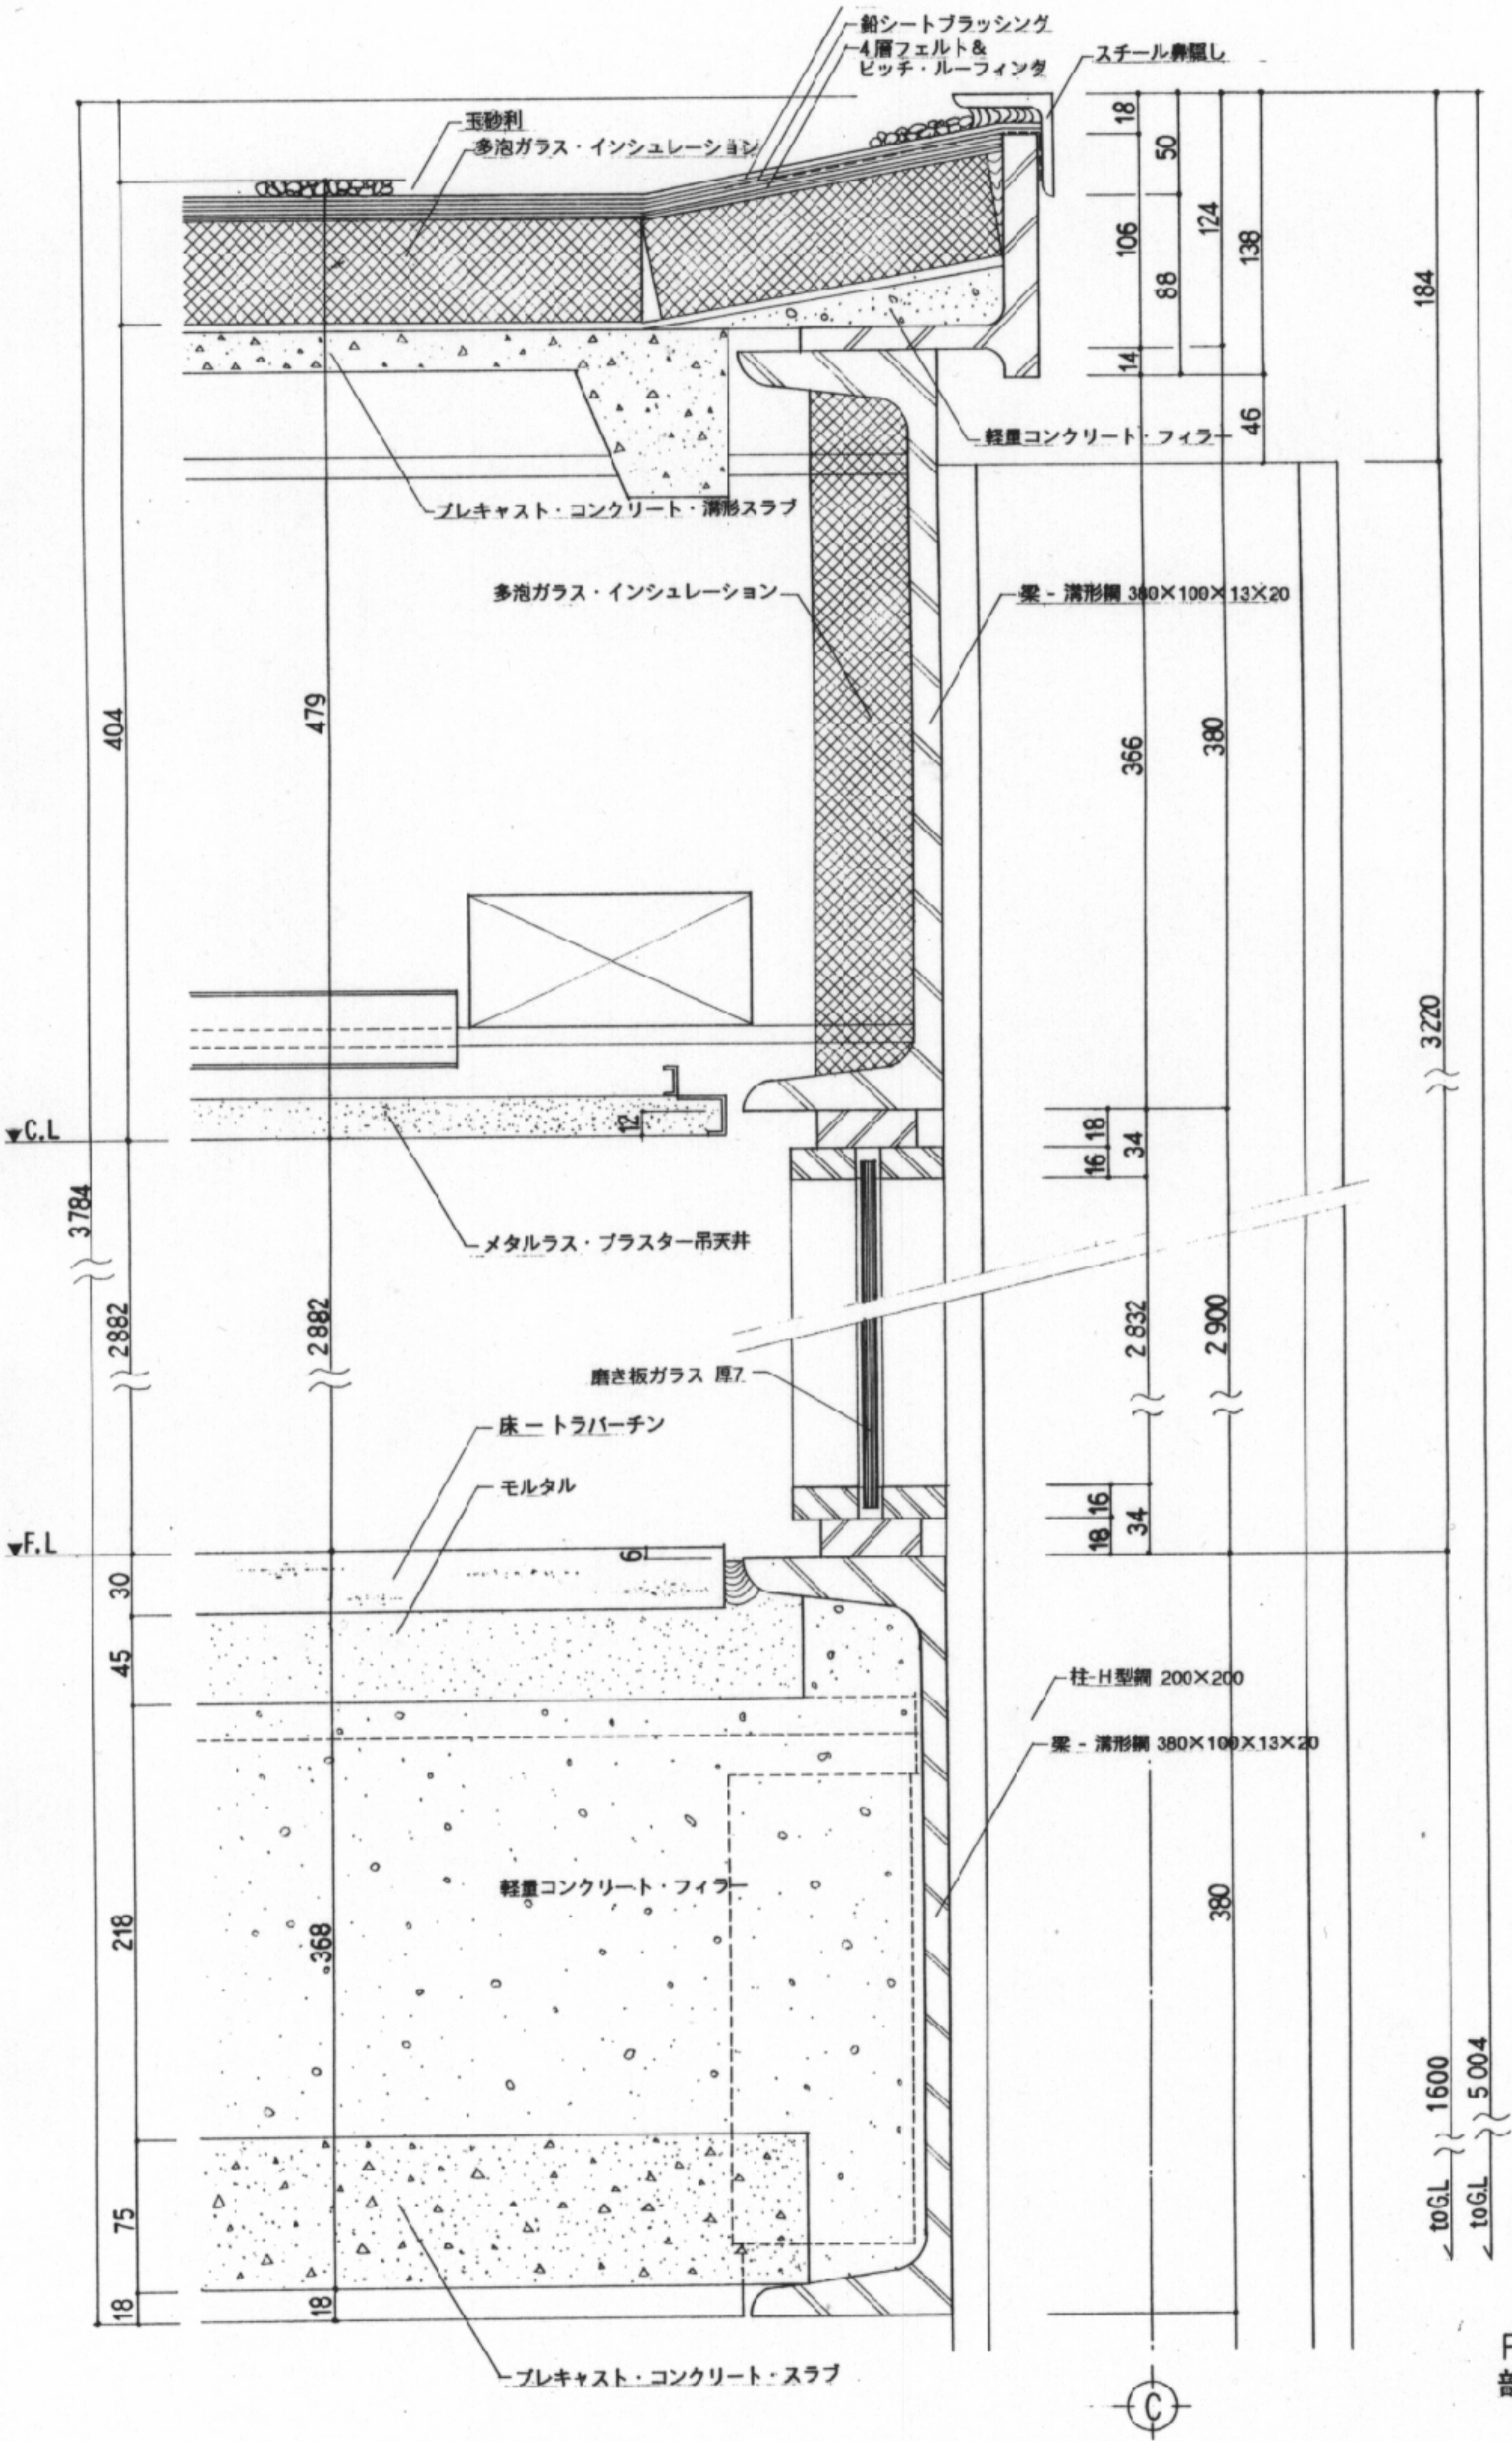

Farnsworth House
 部分詳細図(3)
 S-1/5

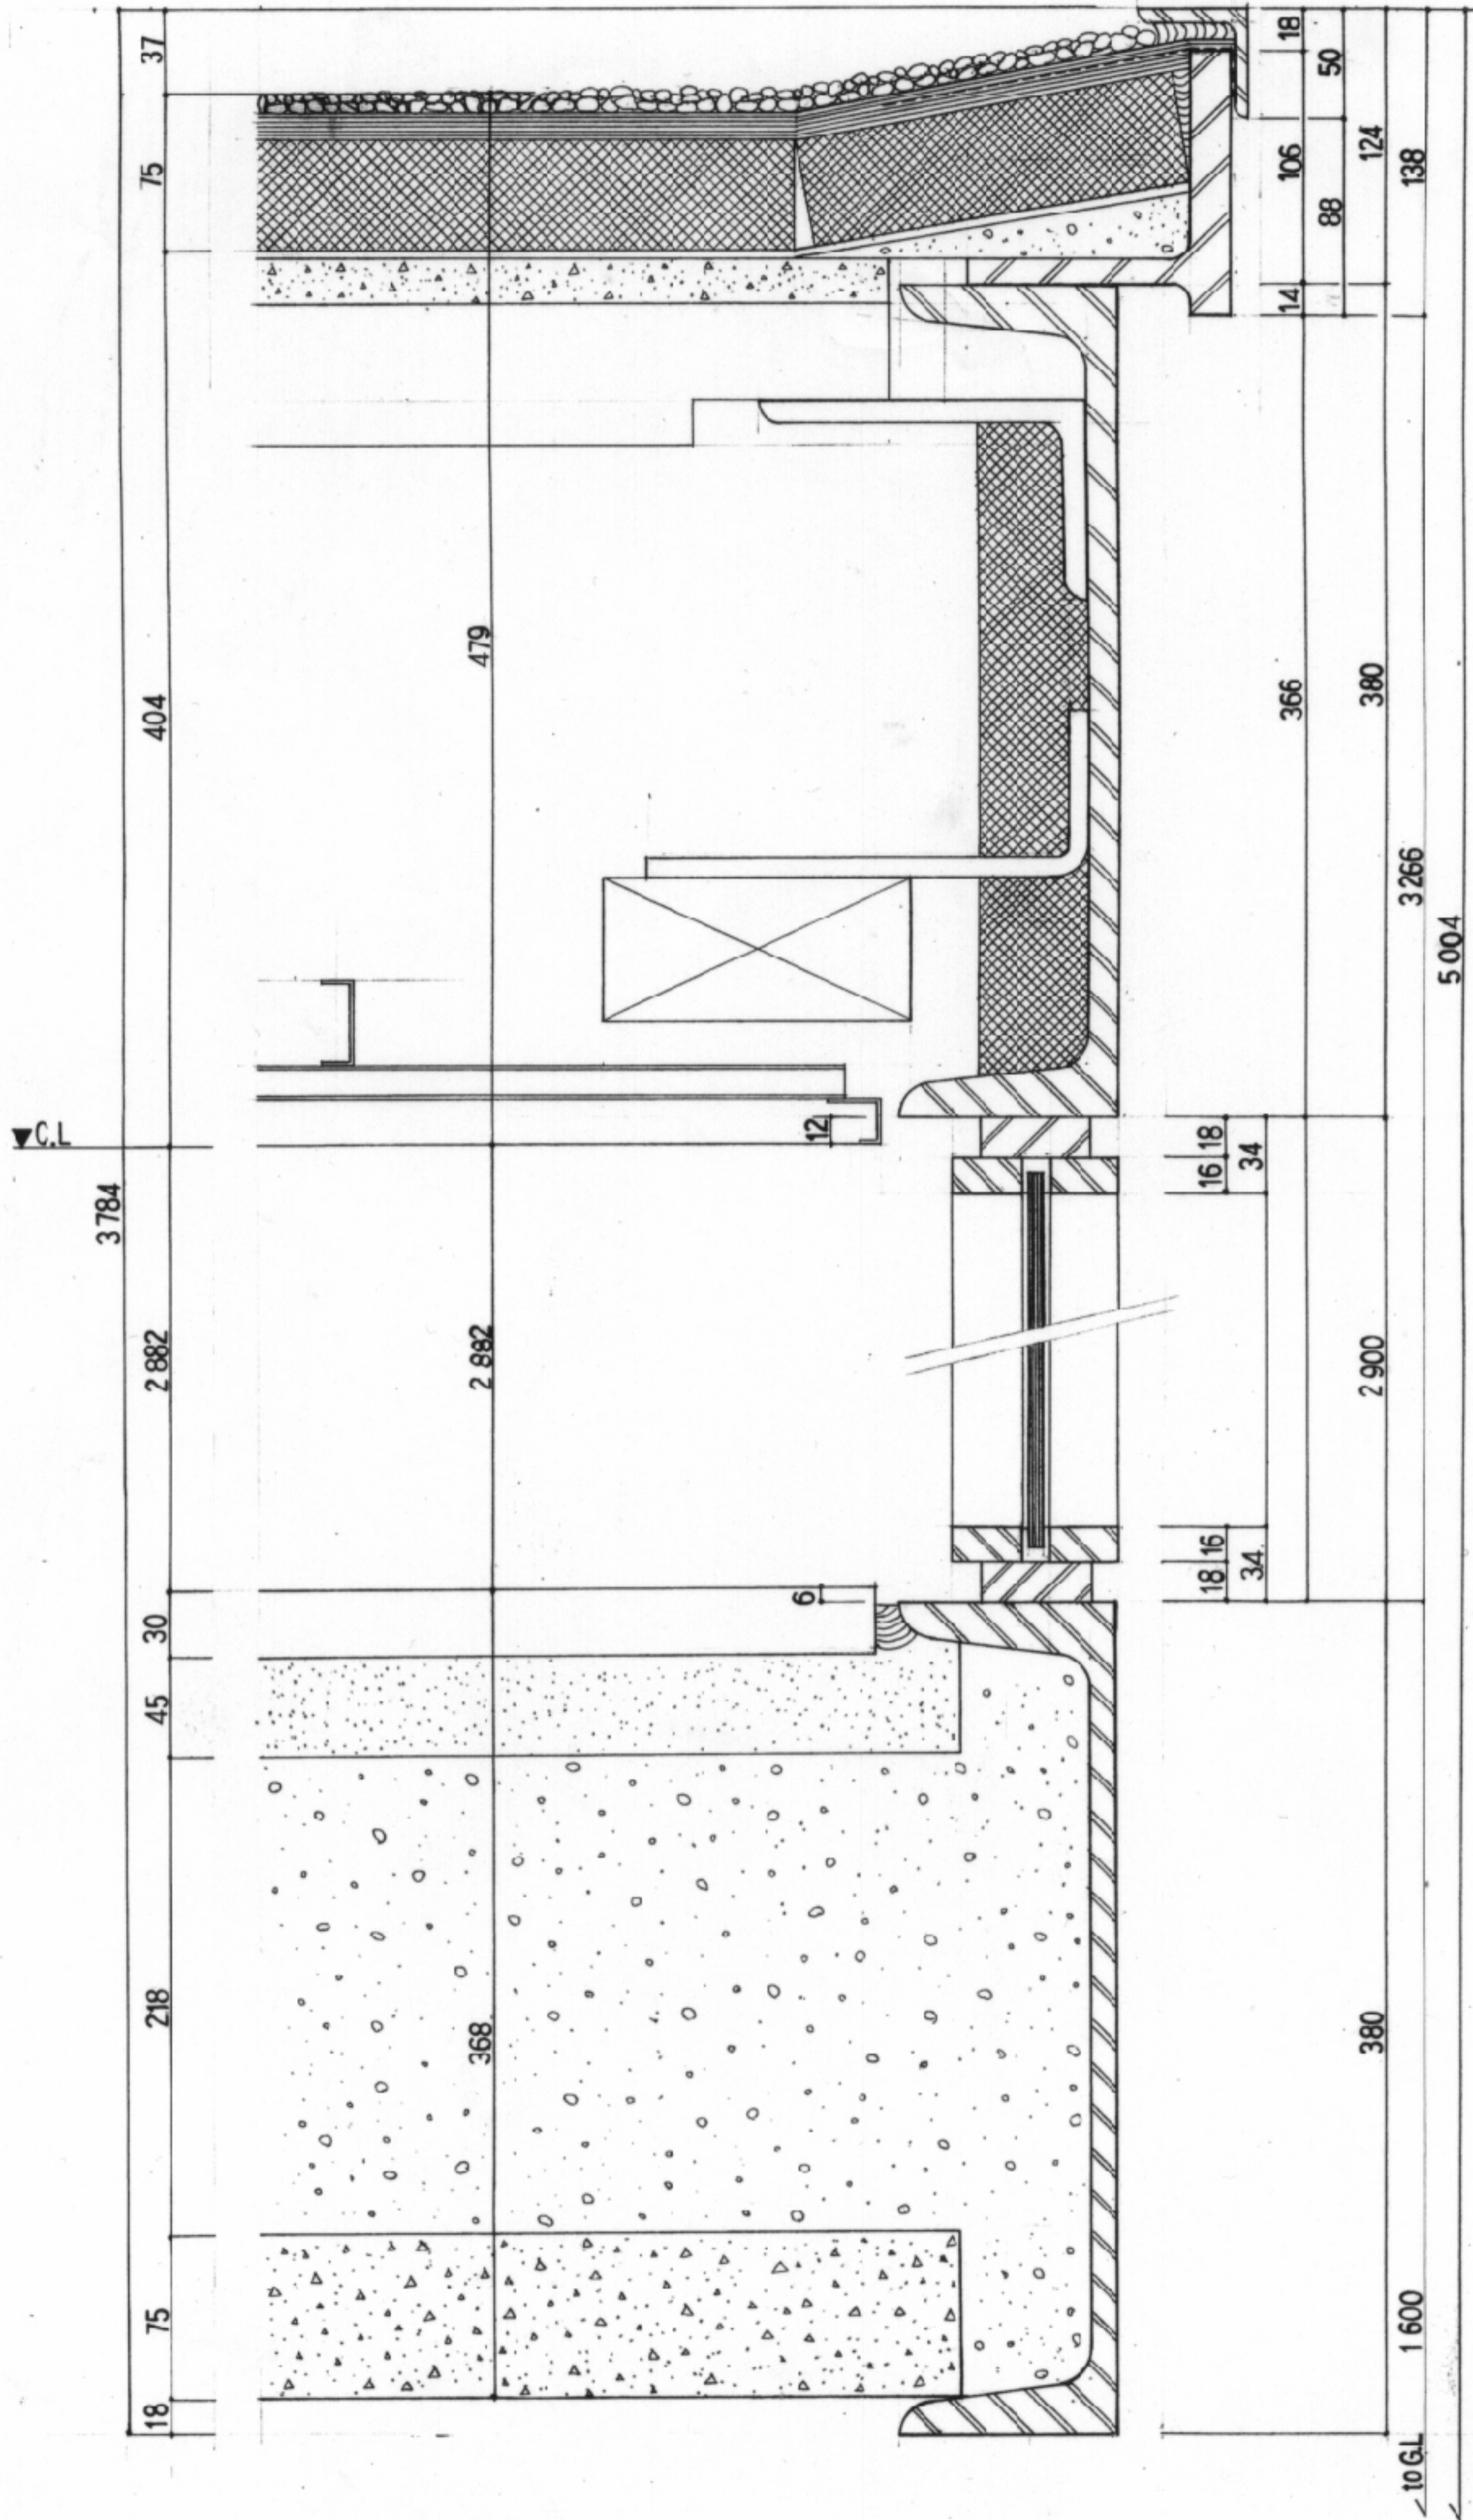

Farnsworth House
部分詳細図(4)

